
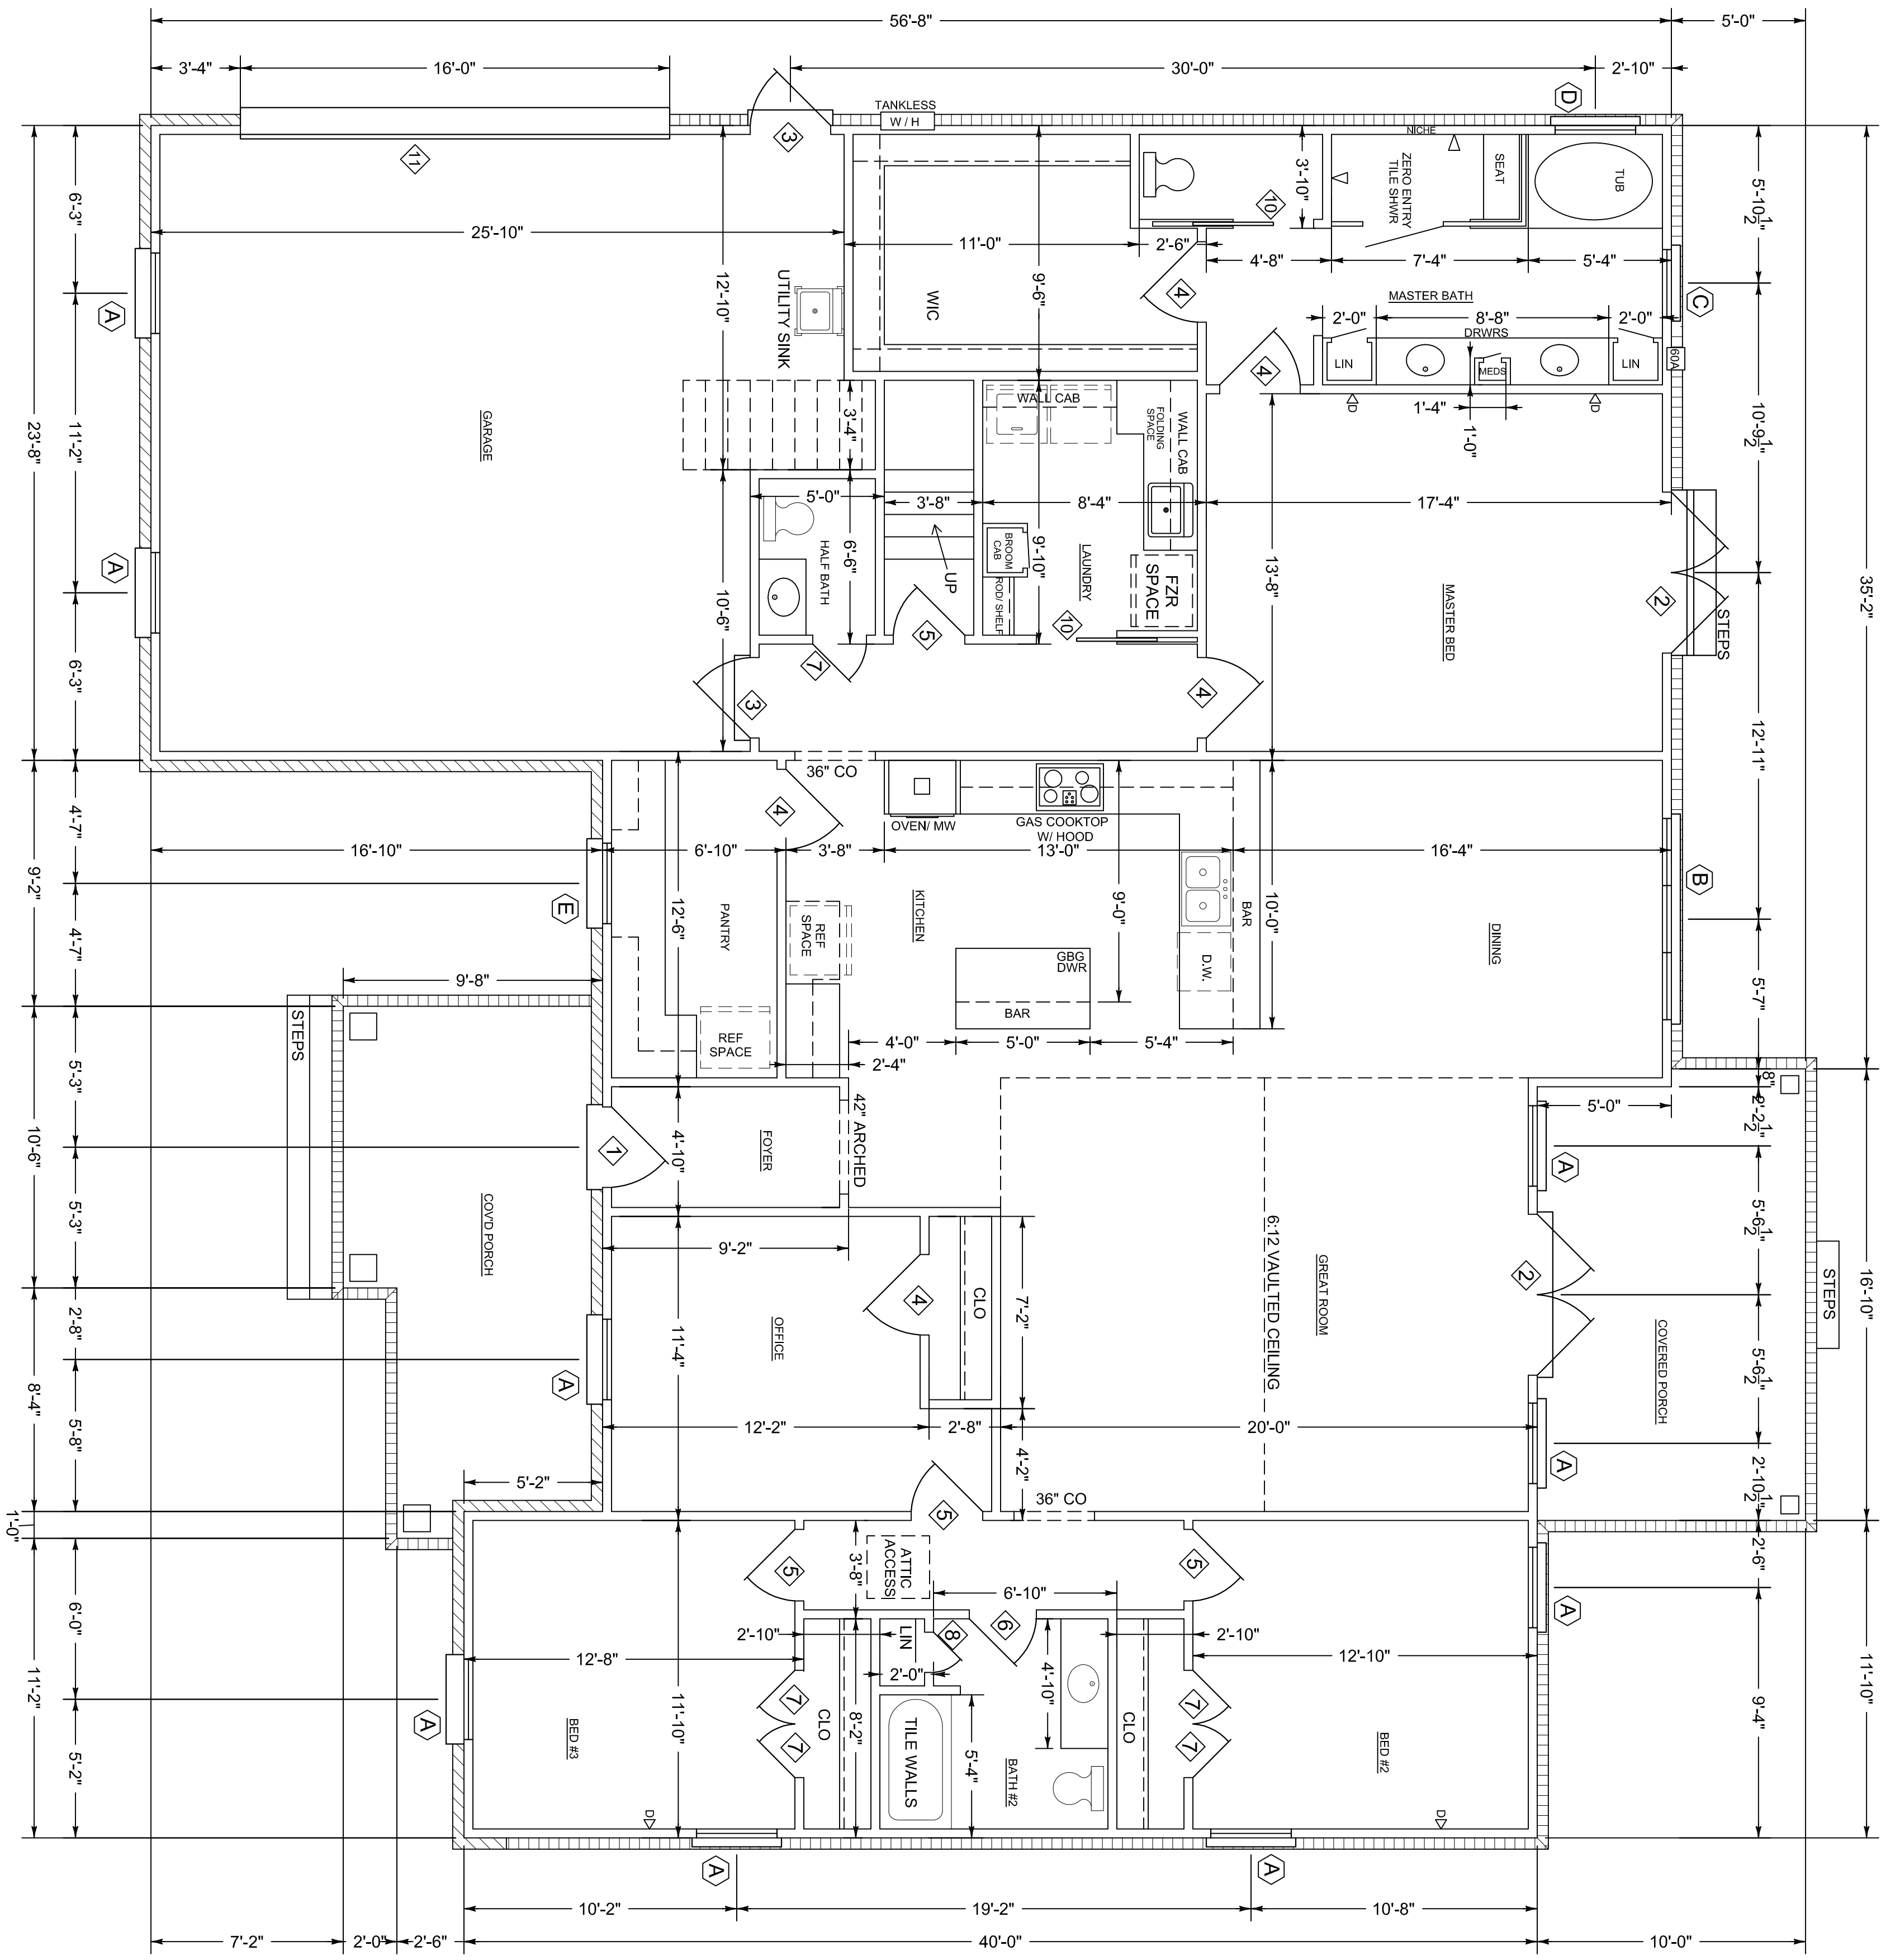


DOOR SCHEDULE

MARK	SIZE	TYPE	REMARKS
1	3'-0" x 6'-9" x 1' 3/4"	3/4 LITE & TRANSOM	EXTERIOR METAL INSUL.
2	(2) 3'-0" x 6'-9" x 1' 3/4"	3/4 LITE	" " "
3	3'-0" x 6'-9" x 1' 3/4"	SIX PANEL	" " "
4	3'-0" x 6'-9" x 1' 3/8"	" " "	INTERIOR MASONITE
5	2'-8" x 6'-9" x 1' 3/8"	" " "	" " "
6	2'-0" x 6'-9" x 1' 3/8"	" " "	" " "
7	2'-0" x 6'-9" x 1' 3/8"	" " "	" " "
8	1'-6" x 6'-9" x 1' 3/8"	THREE PANEL	" " "
9	6'-0" x 6'-9" x 1' 3/8"	SIX PANEL BIFOLD	" " "
10	3'-0" x 6'-9" x 1' 3/8"	SIX PANEL POCKET	" " "
11	16'-0" x 7'-0"	OVERHEAD GARAGE	STEEL

WINDOW SCHEDULE

MARK	SIZE	TYPE	REMARKS
A	3'-0" x 5'-0"	SINGLE HUNG	VINYL INSUL.
B	(3) 2'-6" x 5'-0"	" " "	" " "
C	2'-6" x 4'-0"	" " "	" " "
D	3'-0" x 3'-0"	FIXED/ OBSCURE GLASS	" " "
E	3'-0" x 3'-0"	SINGLE HUNG	" " "

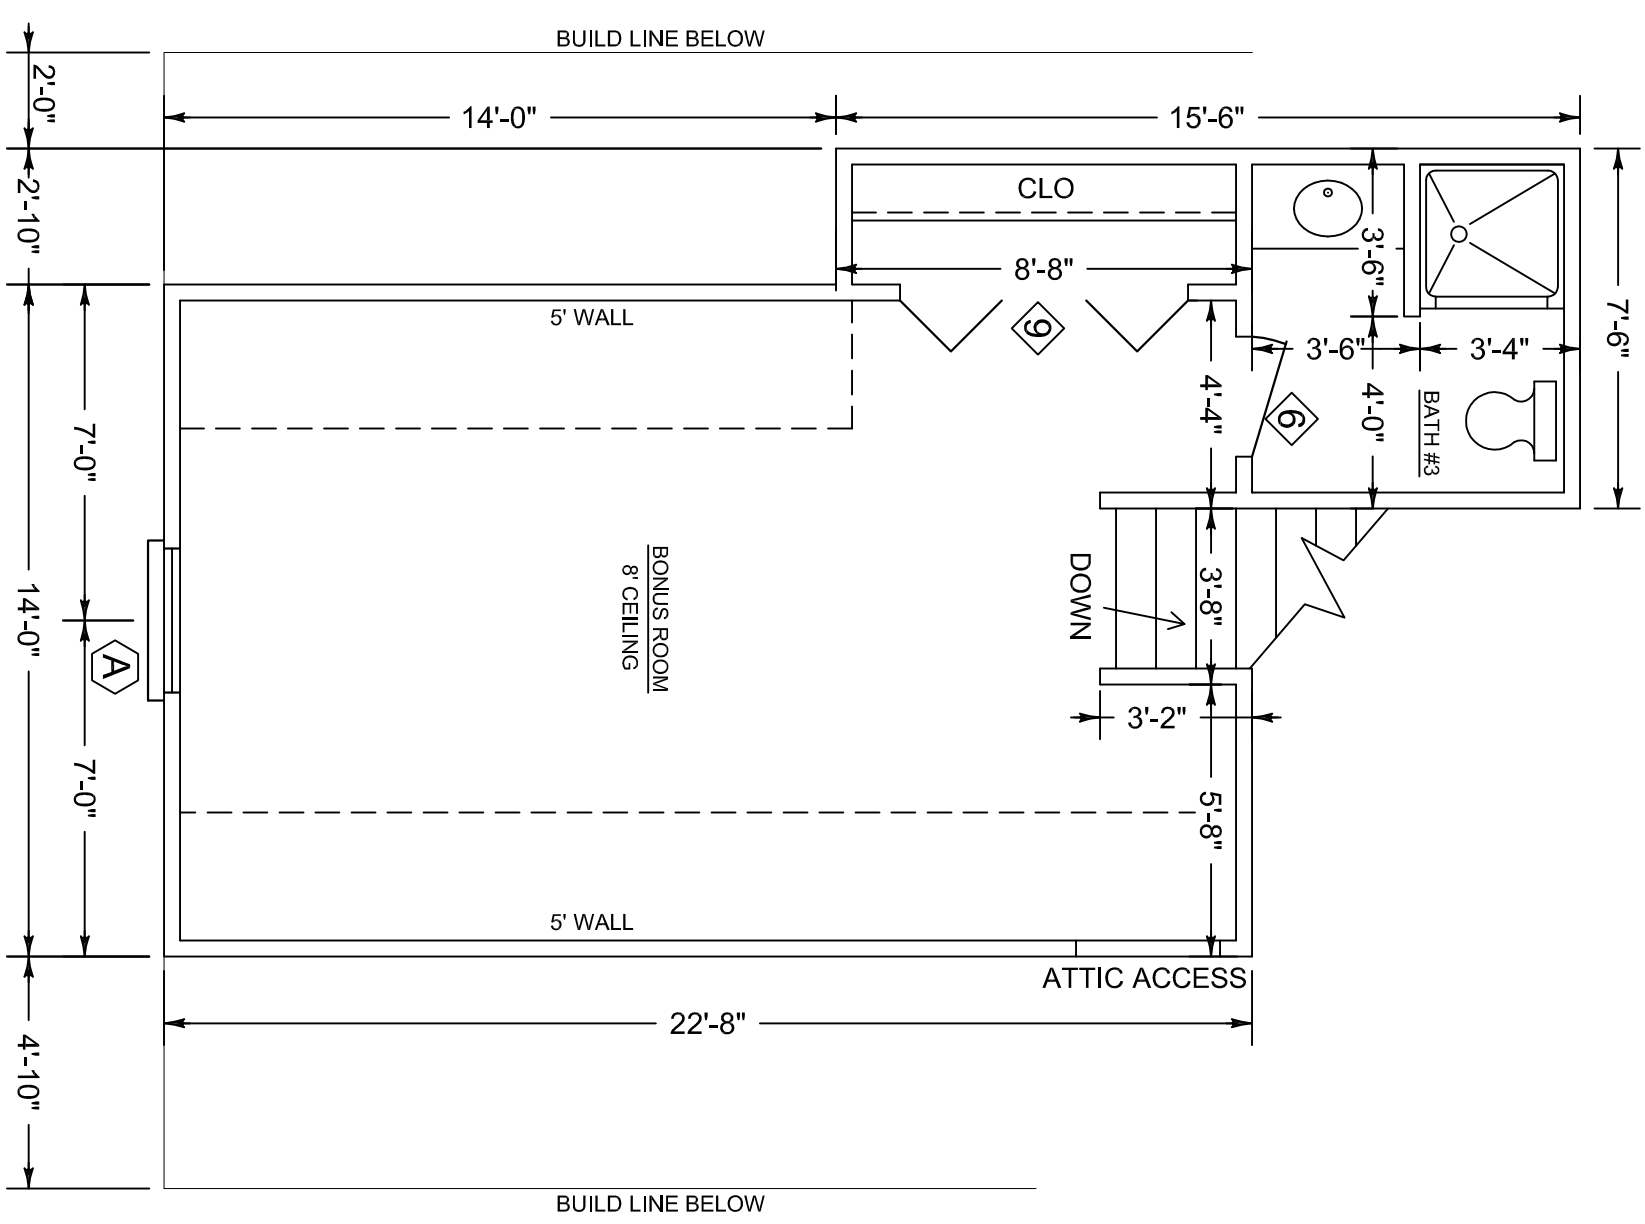

SQUARE FOOTAGE
 MAIN FLOOR: 2288
 BONUS ROOM: 386
 TOTAL HEATED: 2674
 GARAGE: 576
 PORCHES: 322
 GRAND TOTAL: 3572

FLOOR PLAN

SCALE 1/4" = 1'-0"

NOTE:
 1. 9'-0" CEILING HEIGHT
 UNLESS OTHERWISE NOTED
 DIMENSIONS, NOTES AND ALL CONDITIONS
 OF PLANS PRIOR TO CONSTRUCTION.
 PLAN SERVICE IS NOT RESPONSIBLE
 FOR ERRORS OR OMISSIONS.

Claire's Home Designs 5775 Montgomery Hwy, Ste. 2 791-1327	September 2022	Heated sq. ft: 2674
	Plan no. 2234-DLT	Unheated sq. ft: 898
A new home for: The Thompson Family		