
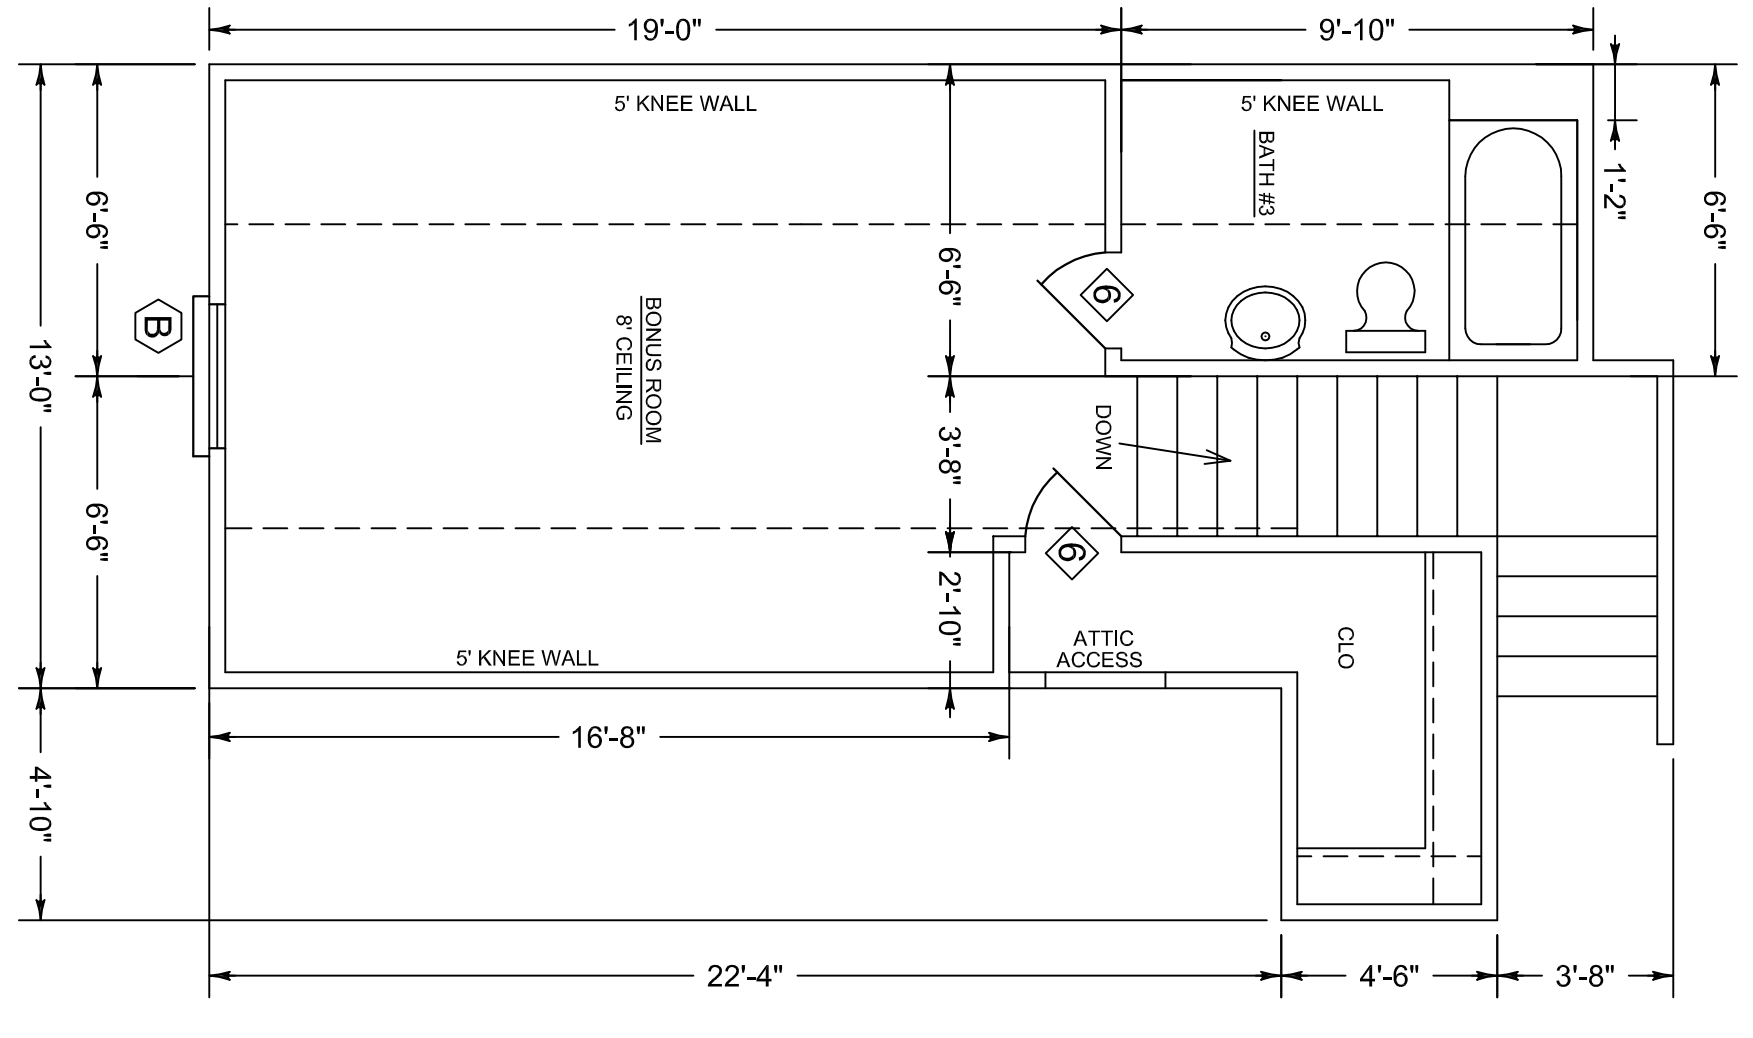


NOTE:
BUILDER AND OWNER TO VERIFY
DIMENSIONS, NOTES AND ALL CONDITIONS
OF PLANS PRIOR TO CONSTRUCTION.
PLAN SERVICE IS NOT RESPONSIBLE
FOR ERRORS OR OMISSIONS.

NOTE:
1. 8'-0" CEILING HEIGHT
UNLESS OTHERWISE NOTED

MARK	SIZE	TYPE	REMARKS
◇	3'-0" x 6'-0" x 1'-3/4"	FULL LITE	EXTERIOR METAL INSUL.
◇	3'-0" x 6'-0" x 1'-3/4"	SIX PANEL	" " " "
◇	2'-0" x 6'-0" x 1'-3/4"	SIX PANEL	" " " "
◇	3'-0" x 6'-0" x 1'-3/8"	SIX PANEL	INTERIOR MASONITE
◇	2'-0" x 6'-0" x 1'-3/8"	" " " "	" " " "
◇	2'-4" x 6'-0" x 1'-3/8"	" " " "	" " " "
◇	2'-0" x 6'-0" x 1'-3/8"	" " " "	" " " "
◇	1'-0" x 6'-0" x 1'-3/8"	THREE PANEL	" " " "
◇	2'-0" x 6'-0" x 1'-3/8"	SIX PANEL/POCKET	" " " "
◇	18'-0" x 7'-0"	OVERHEAD GARAGE	STEEL

MARK	SIZE	TYPE	REMARKS
Ⓐ	3'-0" x 5'-0"	SINGLE HUNG	VINYL INSUL.
Ⓑ	3'-0" x 4'-0"	SINGLE HUNG FRONT OPENING	" " " "
Ⓒ	2'-0" x 3'-0"	SINGLE HUNG	" " " "
Ⓓ	3'-0" x 1'-0"	" " " "	" " " "

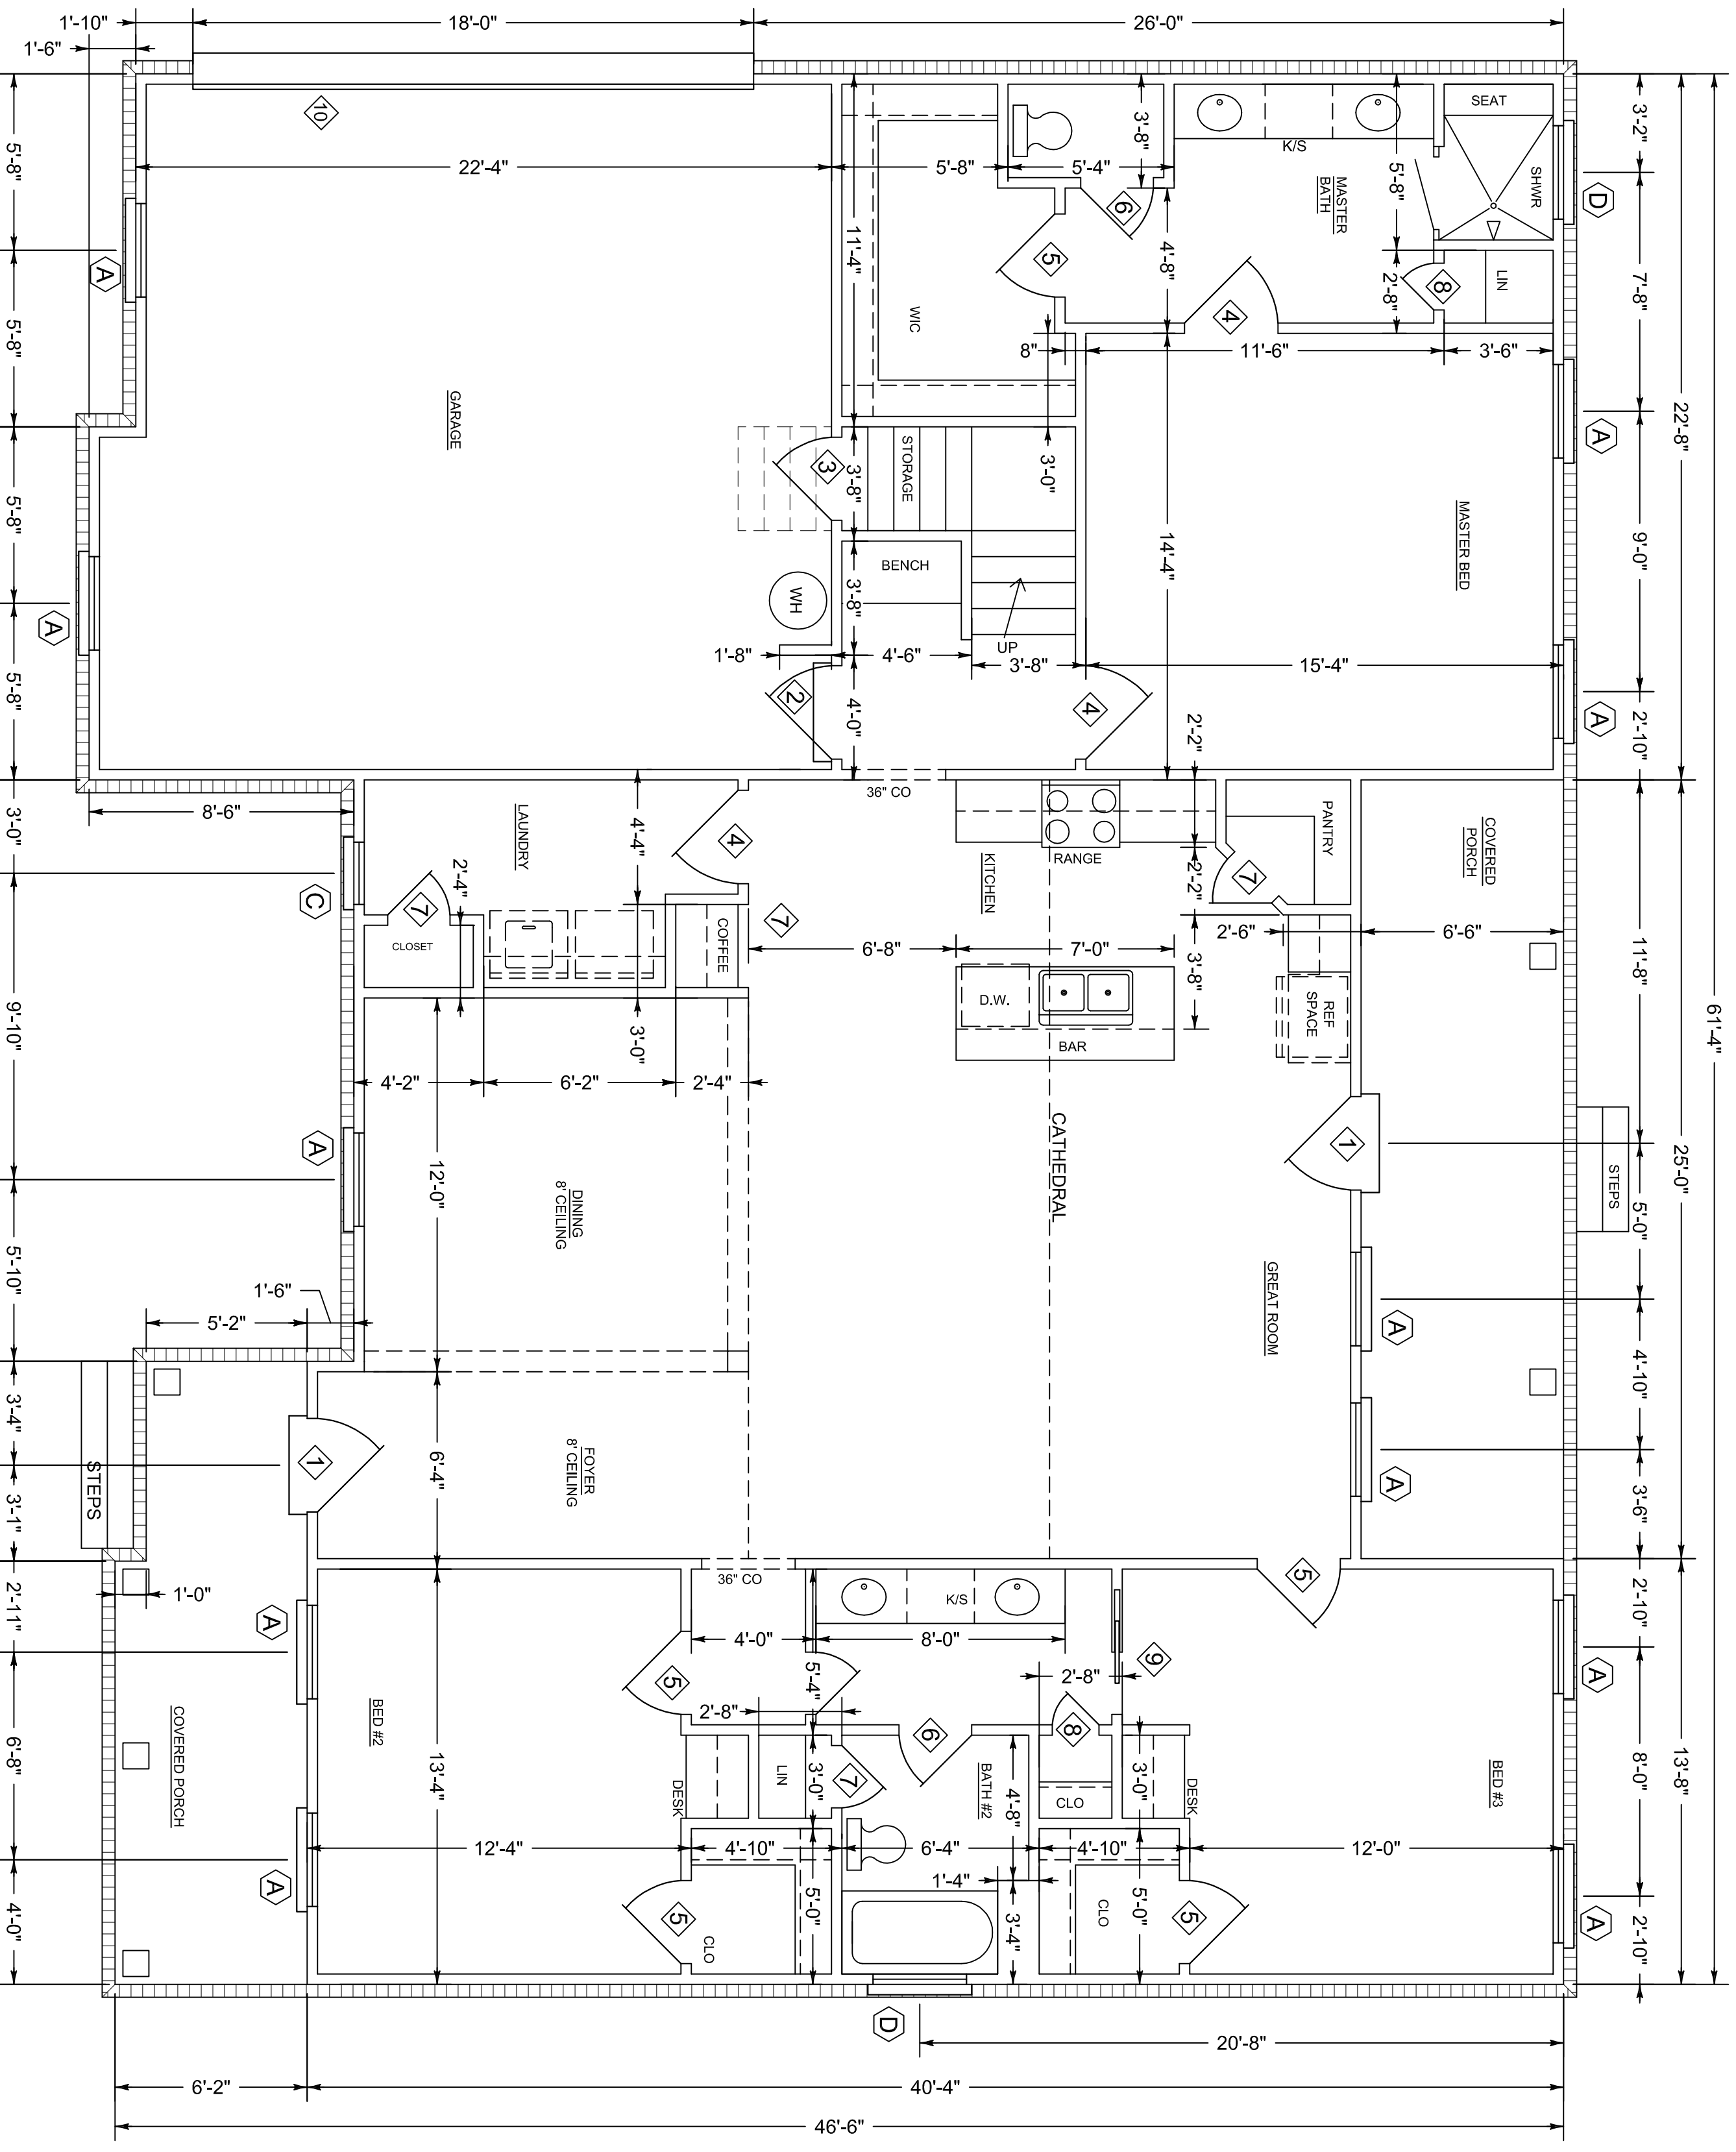

FLOOR PLAN
SCALE 1/4" = 1'-0"

SQUARE FOOTAGE
MAINT. CORRIDOR: 1807
TOTAL HEATED: 2276
GARAGE: 518
PORCHES: 280
GRAND TOTAL: 3074

Claire's Home Designs 5775 Montgomery Hwy. Ste. 2 791-1327		November 2019	
A new home for: The Watson Family by: Southern Homebuilders		Plan no. 1808-SC	