



REVISION 1

BUILDER AND OWNER TO VERIFY DIMENSIONS, NOTES AND ALL CONDITIONS OF PLANS PRIOR TO CONSTRUCTION. PLAN SERVICE IS NOT RESPONSIBLE FOR ERRORS OR OMISSIONS. 10'-0" CEILING HEIGHT 6" & 4" STUD WALLS UNLESS OTHERWISE NOTED

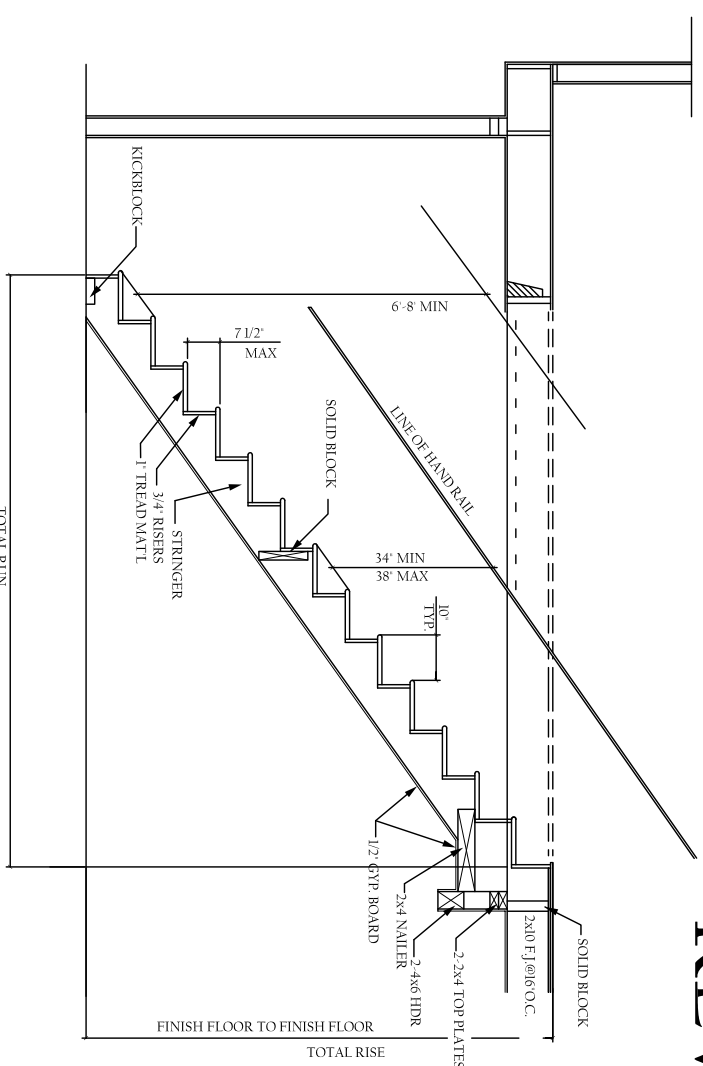

STAIR SECTION
SCALE

DOOR SCHEDULE			WINDOW SCHEDULE		
NO.	SIZE	TYPE	NO.	SIZE	TYPE
1	1'-0" x 6'-8" x 1'-1/4"	TWO-PANEL W/2 SILENTERS & TRANSOM	1	1'-0" x 6'-0"	DOUBLE-HUNG
2	6'-0" x 8'-0" x 1'-1/4"	DOUBLE-FRENCH 1/2 TRANSOM	2	1'-0" x 1'-6"	FIXED TRANSOM
3	6'-0" x 8'-8" x 1'-1/4"	DOUBLE-FRENCH	3	3'-0" x 4'-6"	DOUBLE-HUNG
4	1'-0" x 6'-8" x 1'-1/4"	THREE-PANEL	4	3'-0" x 1'-6"	DOUBLE-HUNG
5	1'-0" x 6'-8" x 1'-1/4"	HAT	5	3'-0" x 1'-6"	DOUBLE-HUNG
6	1'-0" x 6'-8" x 1'-1/4"	FRENCH 1/2 TRANSOM	6	3'-0" x 1'-6"	DOUBLE-HUNG
7	1'-0" x 6'-8" x 1'-1/4"	DOUBLE-FRENCH	7	3'-0" x 1'-6"	DOUBLE-HUNG
8	1'-0" x 6'-8" x 1'-1/4"	THREE-PANEL DOUBLE	8	3'-0" x 1'-6"	DOUBLE-HUNG
9	4'-0" x 6'-8" x 1'-1/4"	THREE-PANEL DOUBLE	9	5'-0" x 4'-0"	FIXED CHAIRBOARD
10	2'-0" x 6'-8" x 1'-1/4"	THREE-PANEL	10	5'-0" x 4'-0"	FIXED
11	10'-0" x 8'-0"	OVERHEAD GARAGE DOOR	11	5'-0" x 3'-9"	FIXED TRIANGLE
12	1'-0" x 6'-8"	SCREENED	12	6'-0" x 7'-0"	FIXED SEEFLEX ELEVATION

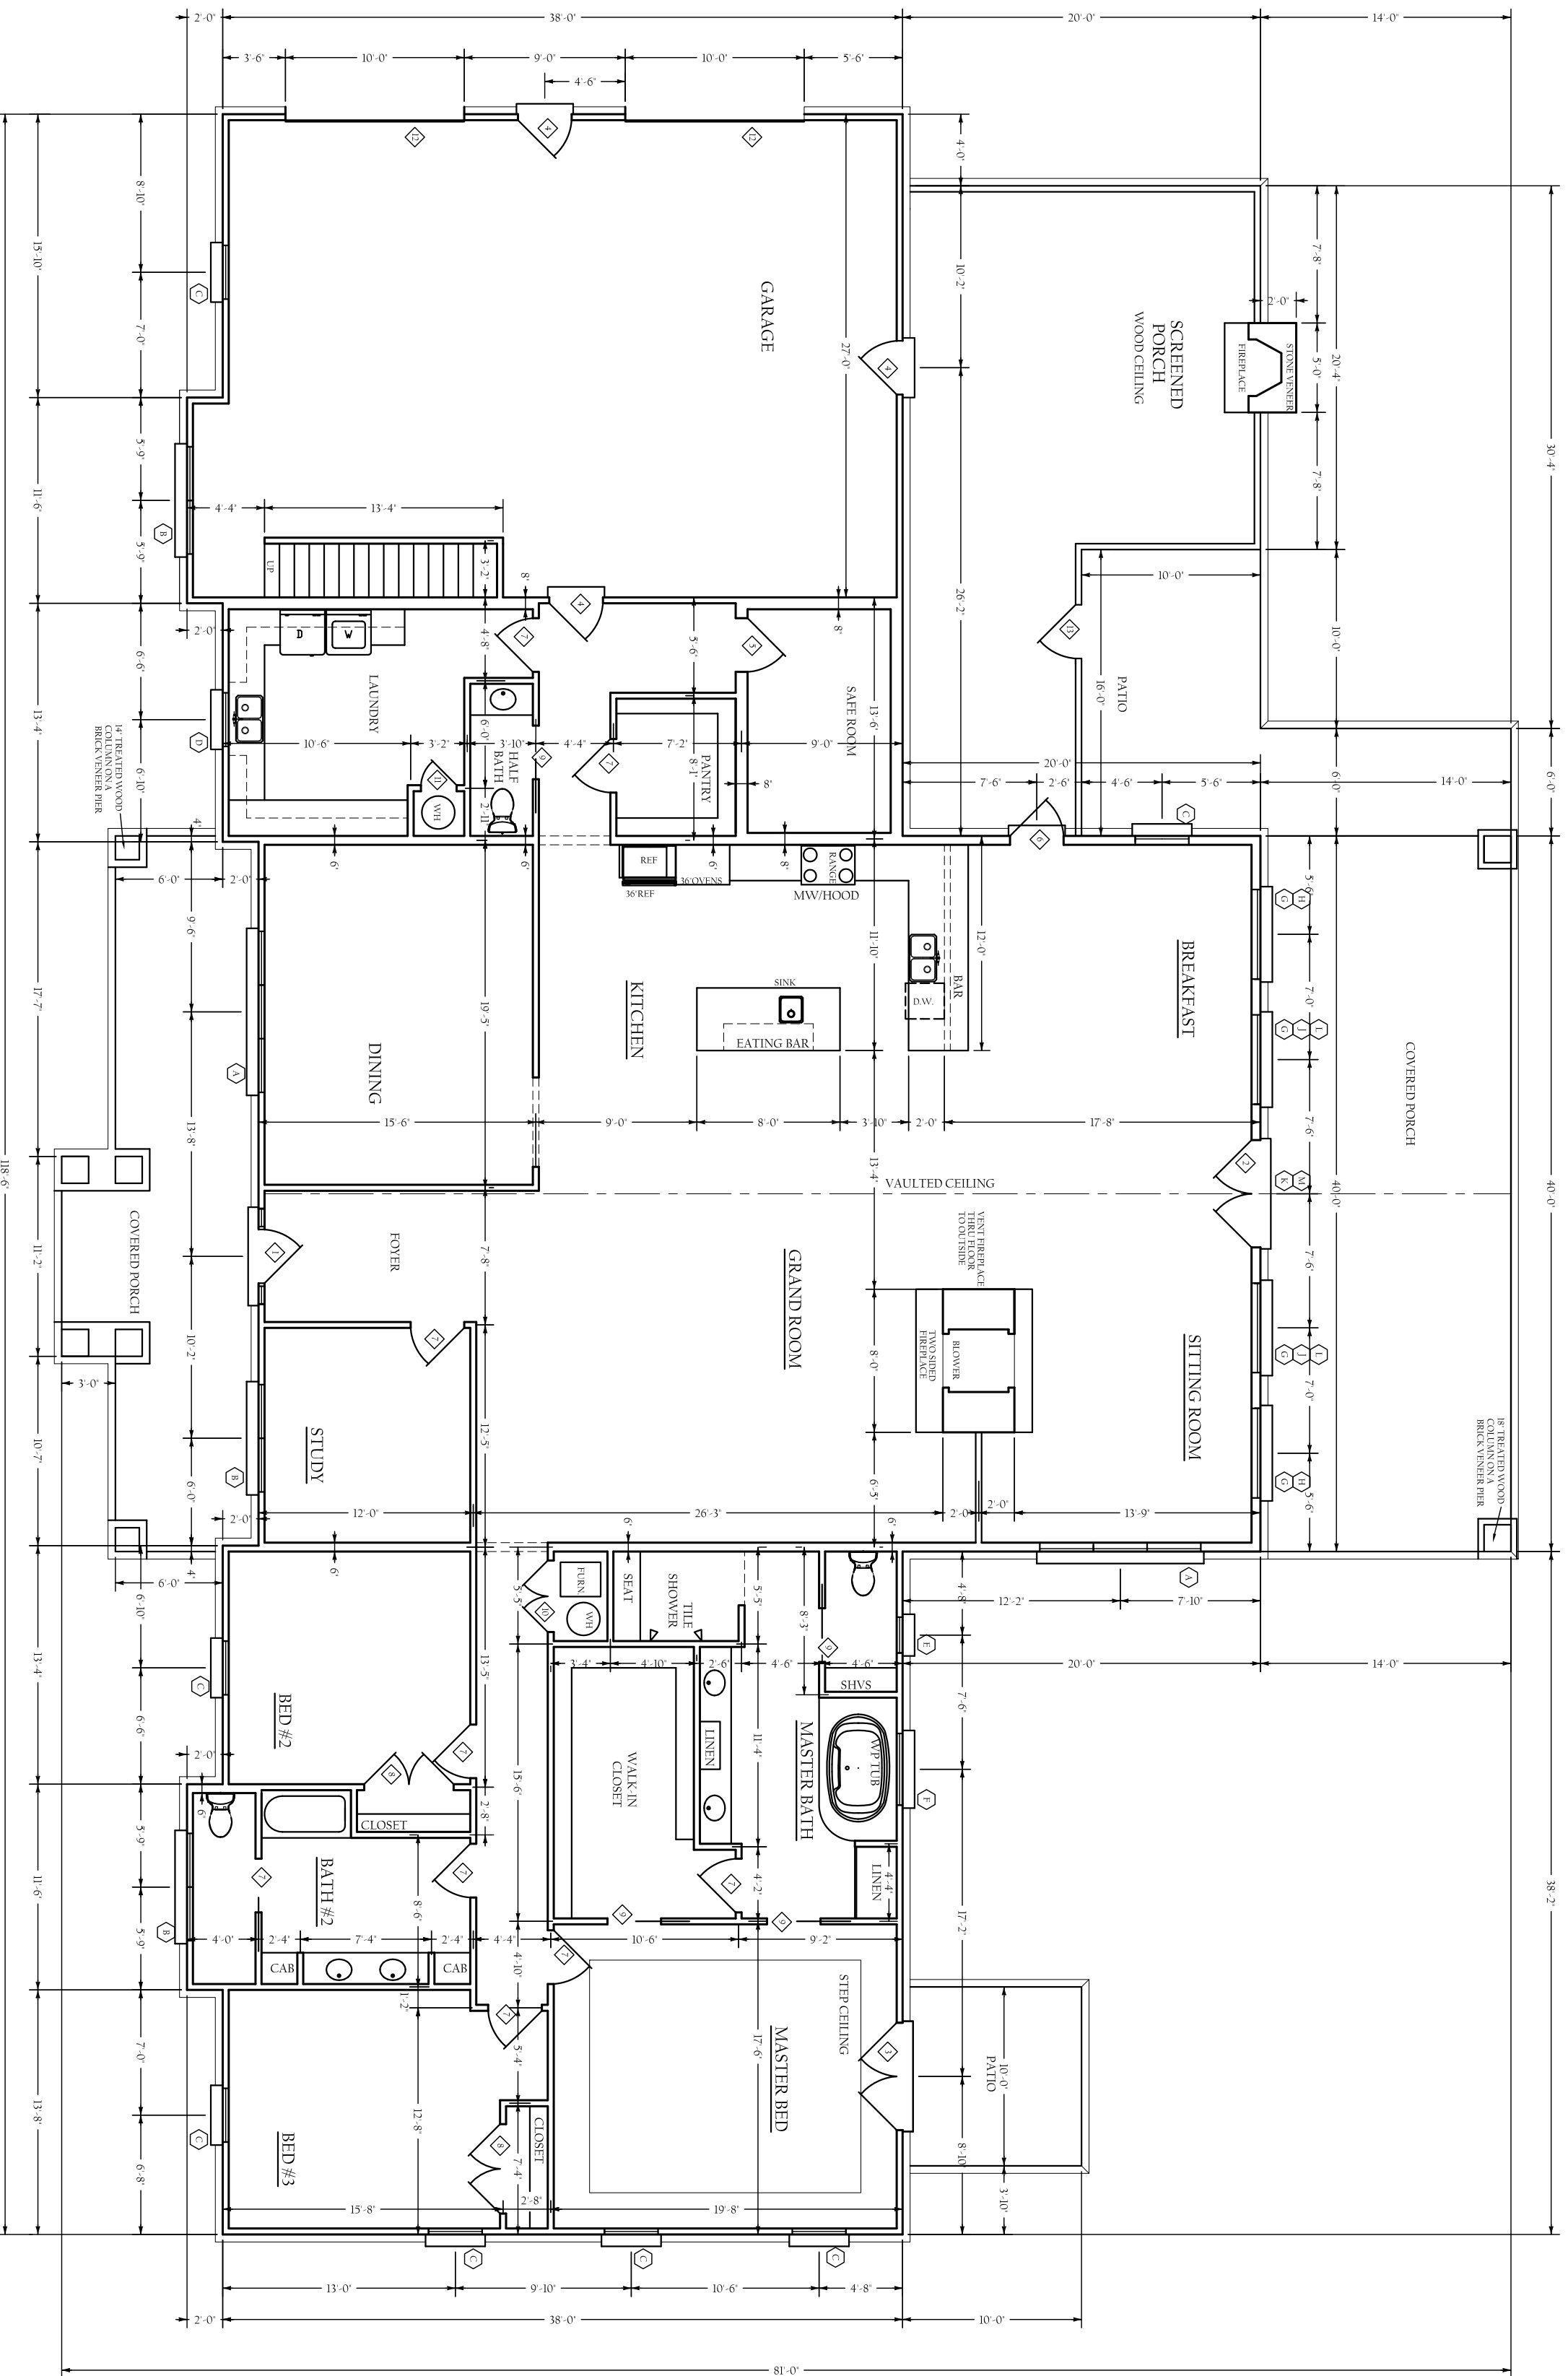

LIVING - 4334 SQ FT HEATED
GARAGE - 1098 SQ FT UNHEATED
PORCHES - 1733 SQ FT UNHEATED
including brick