


NOTE:
1. 8'-0" CEILING HEIGHT
UNLESS OTHERWISE NOTED

NOTE:
BUILDER AND OWNER TO VERIFY
DIMENSIONS, NOTES AND ALL CONDITIONS
OF PLANS PRIOR TO CONSTRUCTION.
PLAN SERVICE IS NOT RESPONSIBLE
FOR ERRORS OR OMISSIONS.

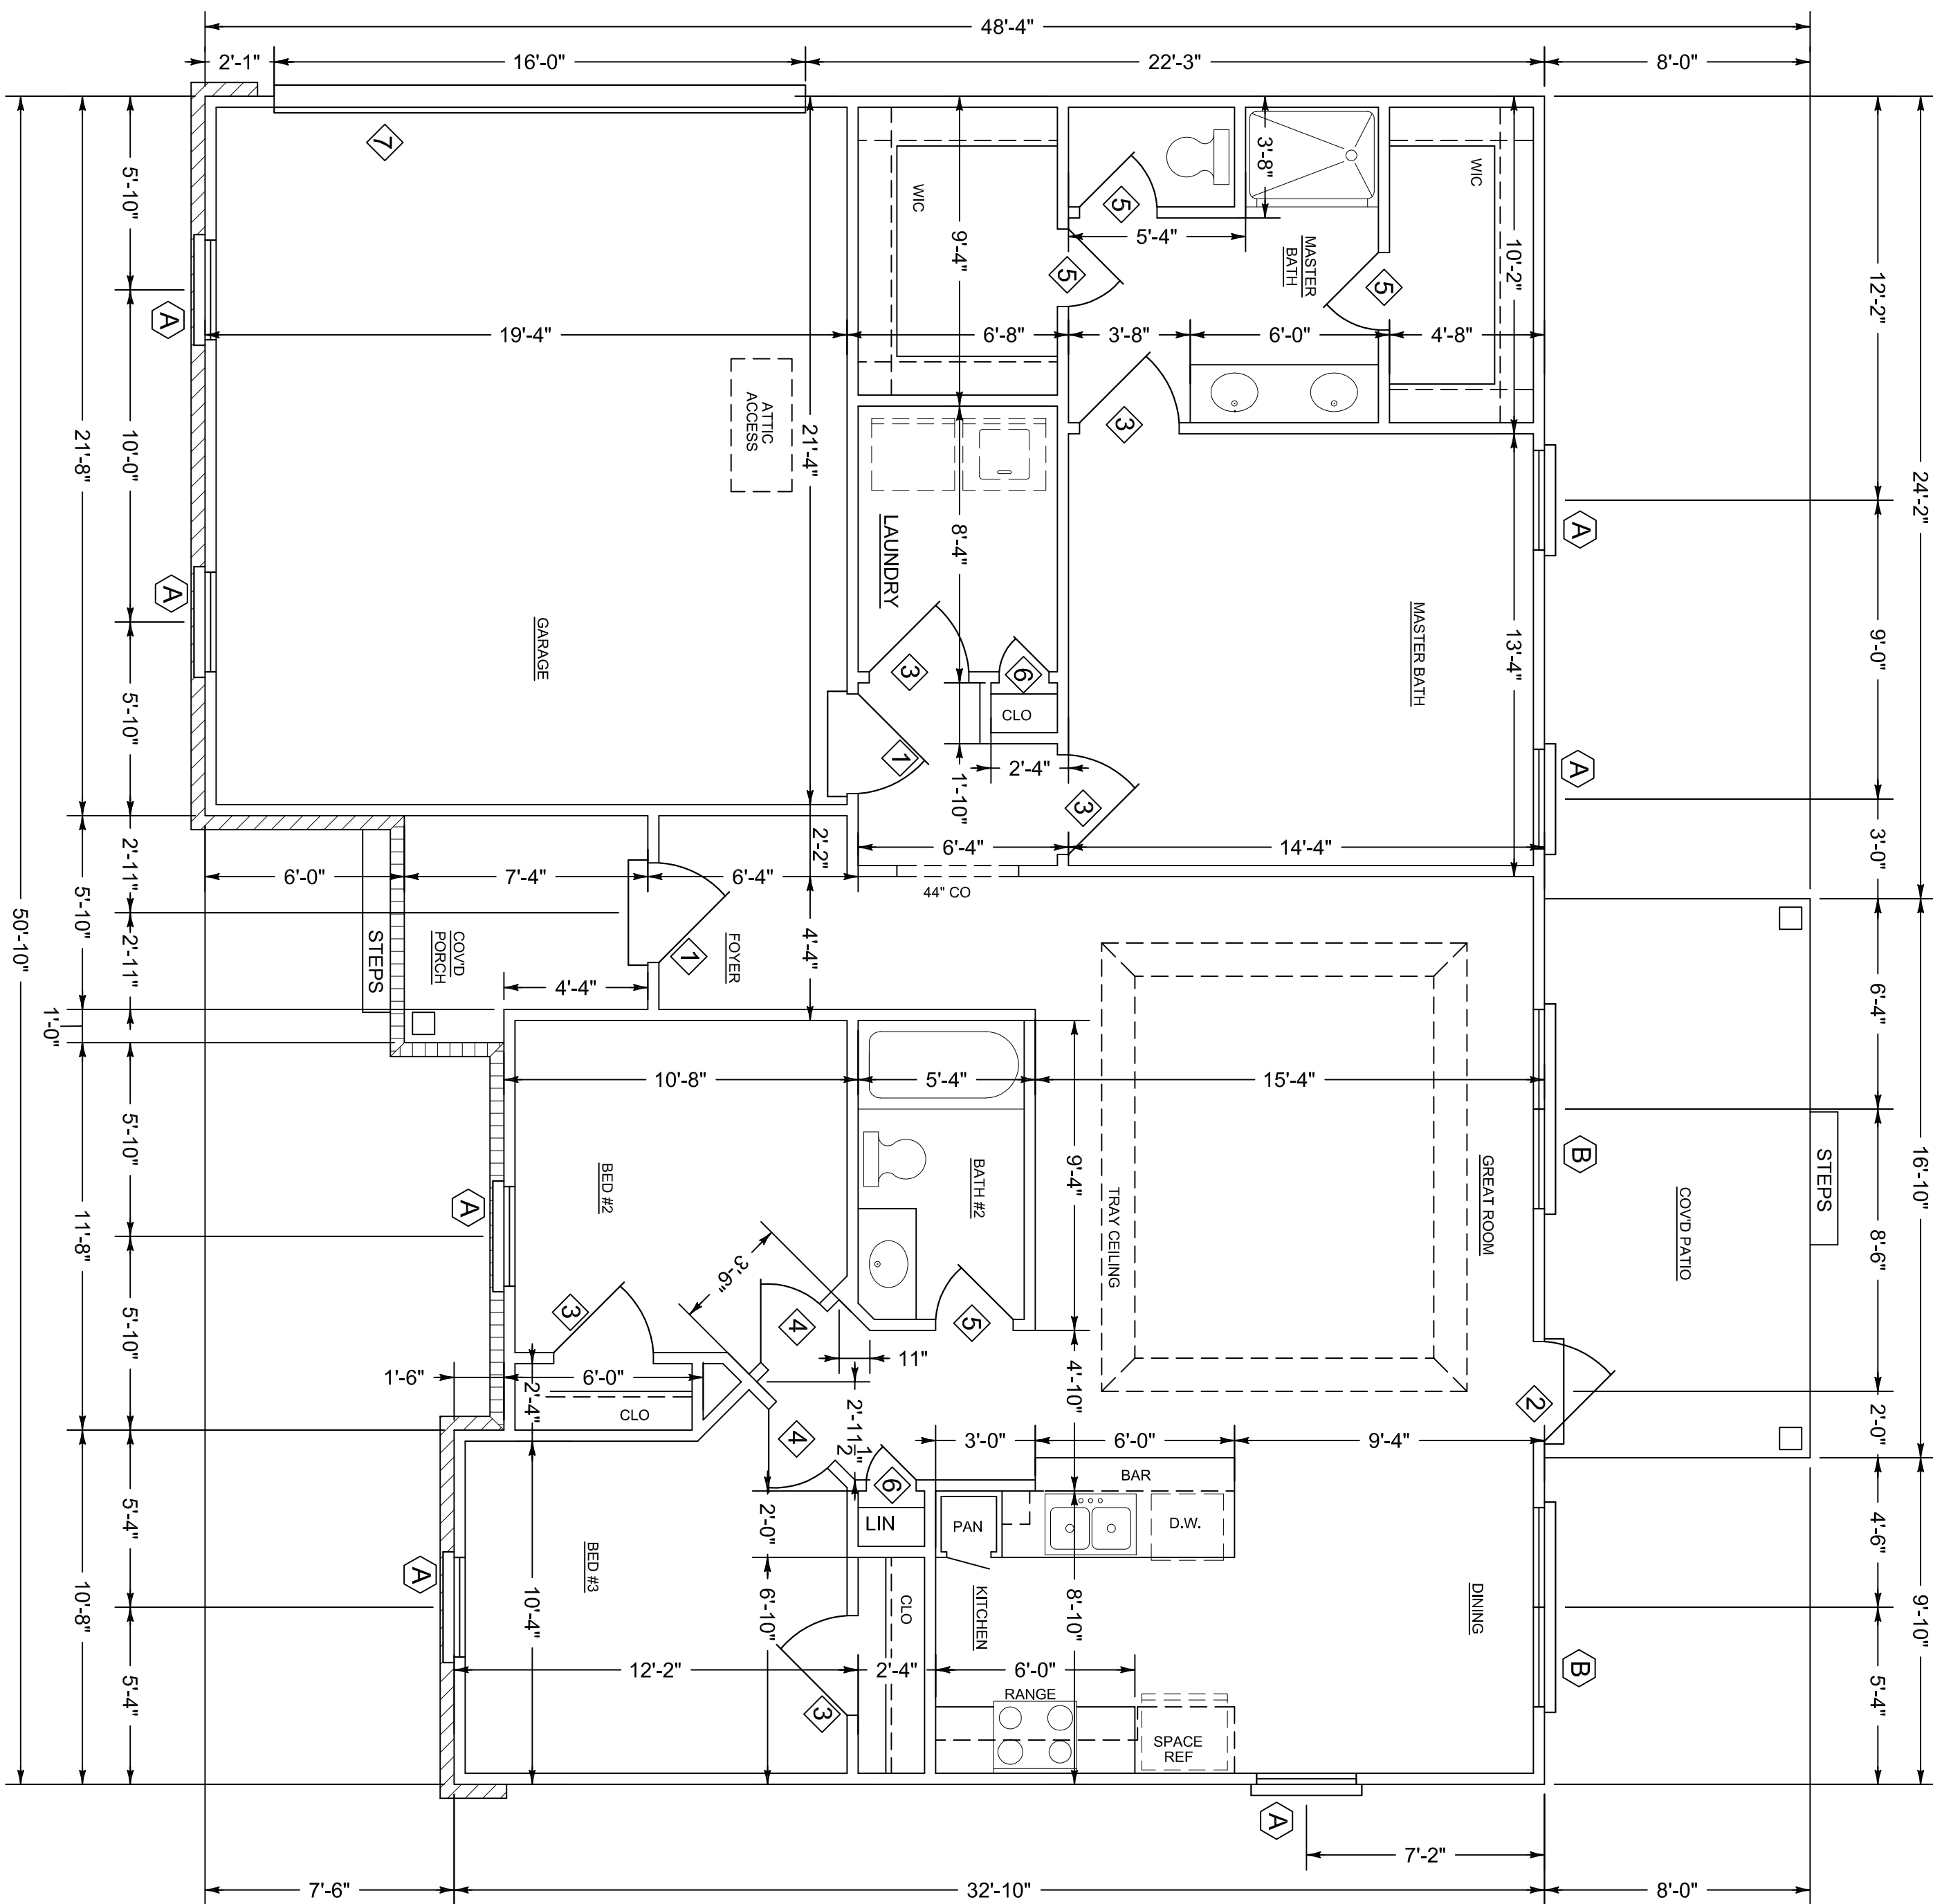

DOOR SCHEDULE			
MARK	SIZE	TYPE	REMARKS
1	3'-0" x 6'-8" x 1 3/4	SIX PANEL	EXTERIOR METAL INSUL.
2	3'-0" x 6'-8" x 1 3/4	W/ LITE	" " "
3	3'-0" x 6'-8" x 1 3/4	SIX PANEL	INTERIOR MASONITE
4	2'-6" x 6'-8" x 1 3/8	SIX PANEL	" " "
5	2'-4" x 6'-8" x 1 3/8	" " "	" " "
6	1'-6" x 6'-8" x 1 3/8	THREE PANEL	" " "
7	16'-0" x 7'-0"	OVERHEAD GARAGE	" " "

WINDOW SCHEDULE			
MARK	SIZE	TYPE	REMARKS
A	3'-0" x 5'-0"	SINGLE HUNG	VINYL INSUL
B	(2) 3'-0" x 5'-0"	" " "	" " "

SQUARE FOOTAGE
HEATED: 1362
GARAGE: 429
PORCHES: 181
TOTAL: 1972

Claire's Home Designs 5775 Montgomery Hwy. 791-1327 A new home for: Norm Love by: Southern Homebuilders	February 2015	Heated sq. ft: 1362 Unheated sq. ft: 610	228 Lace Dr.
	Plan no. 1502-NL		